
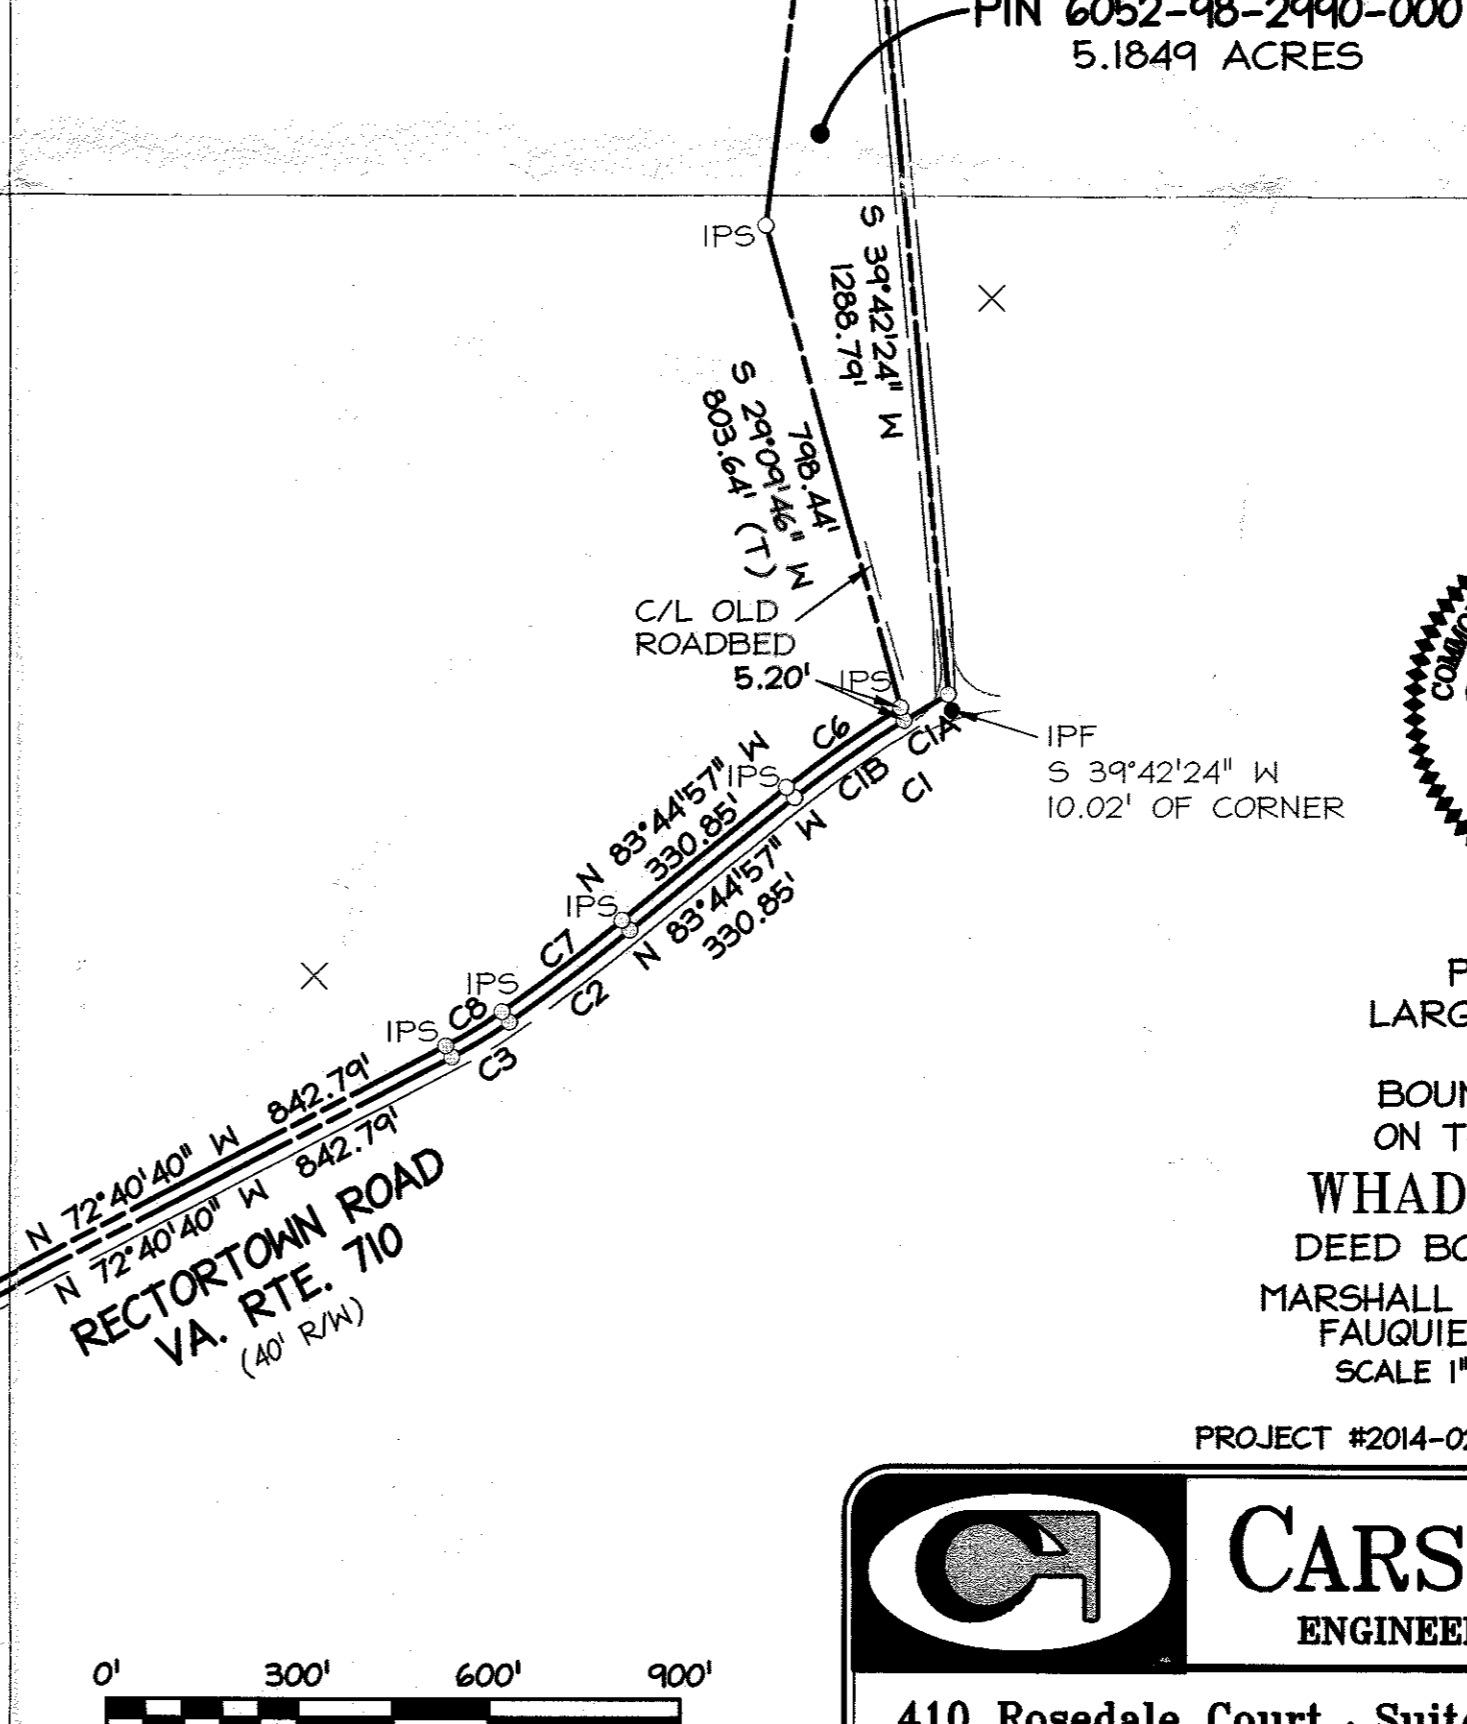
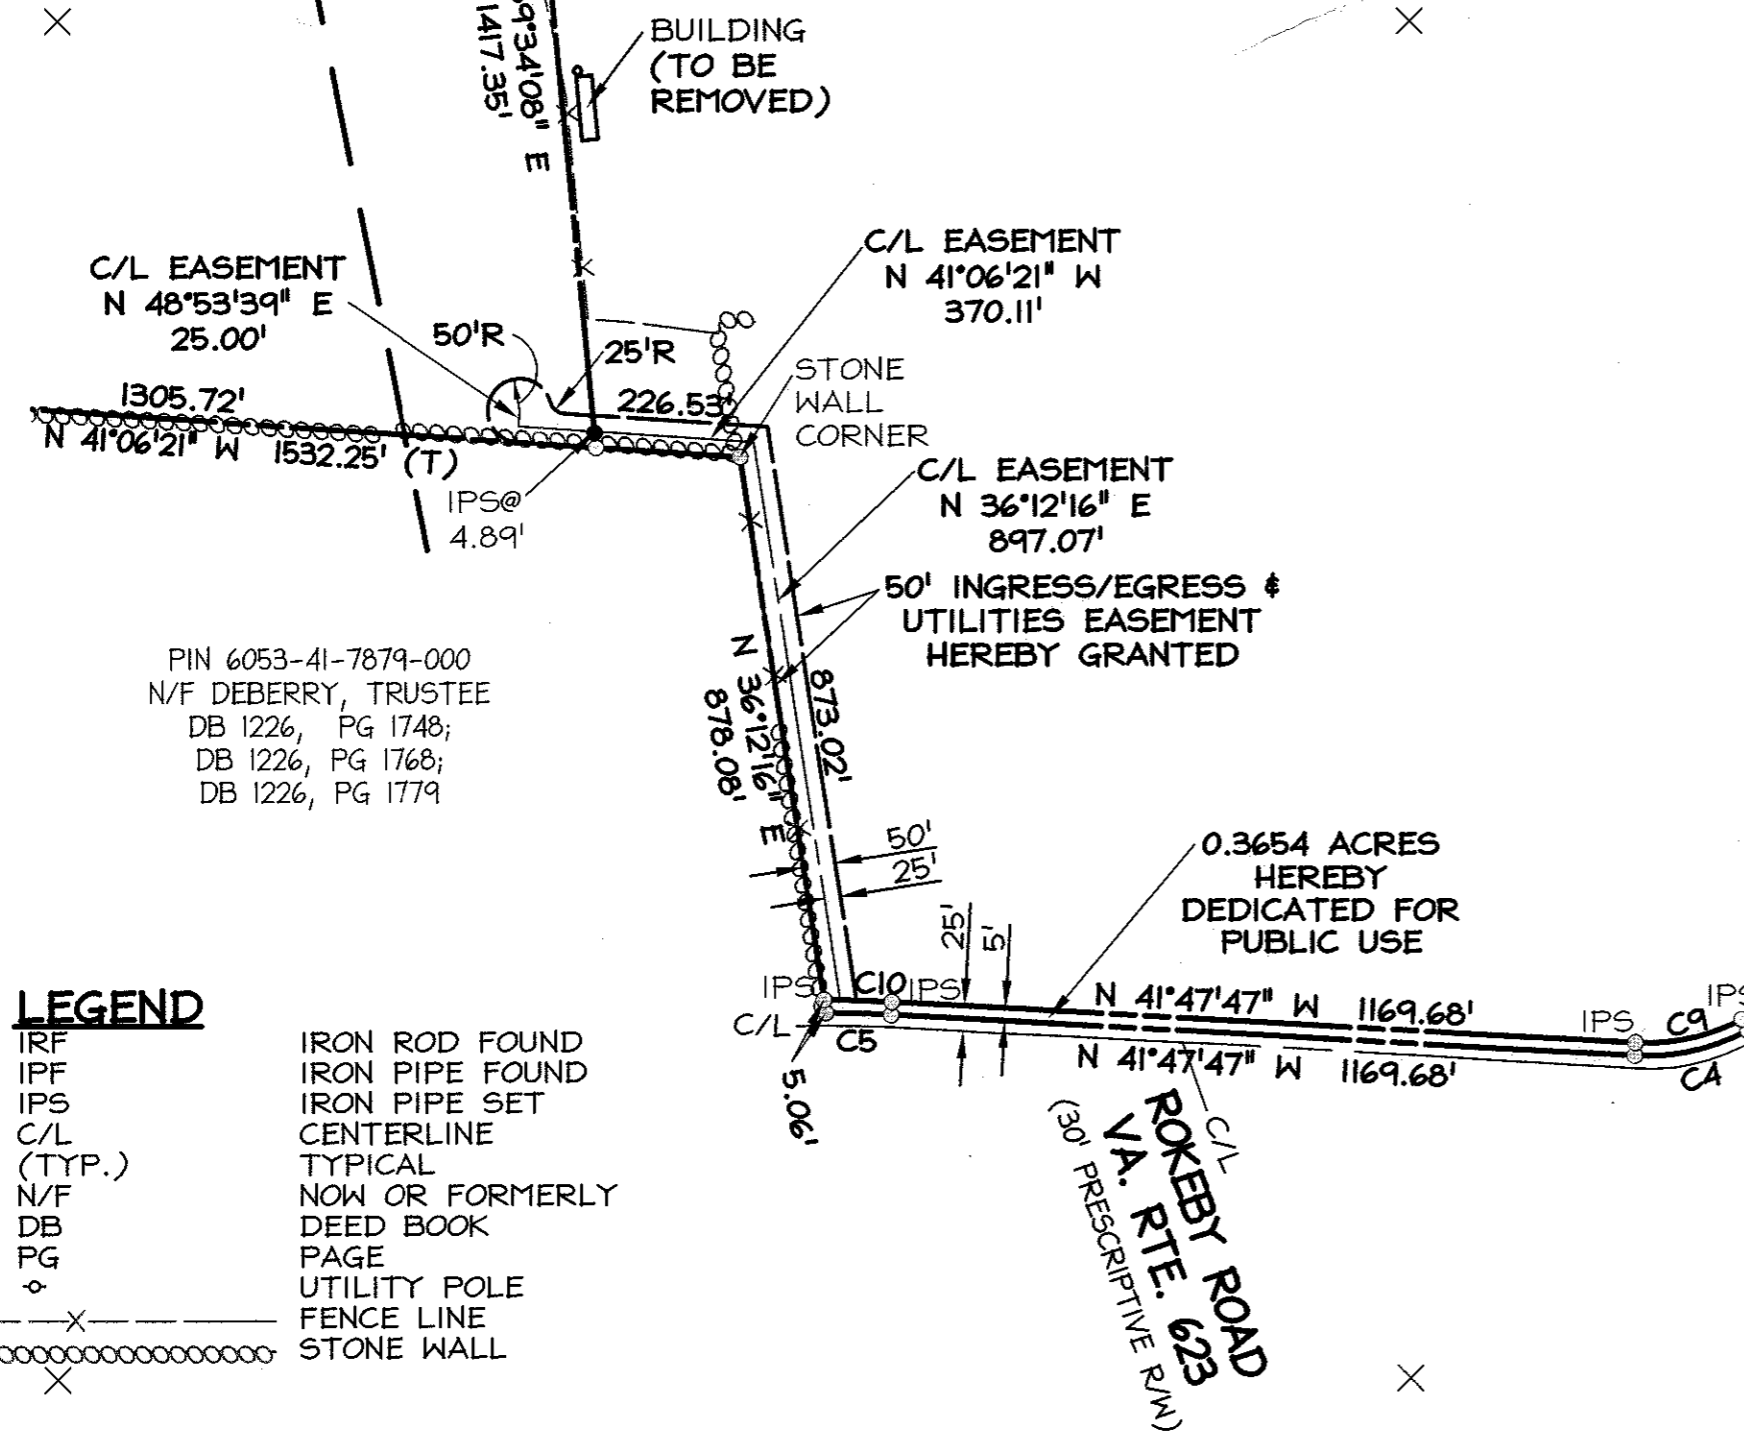
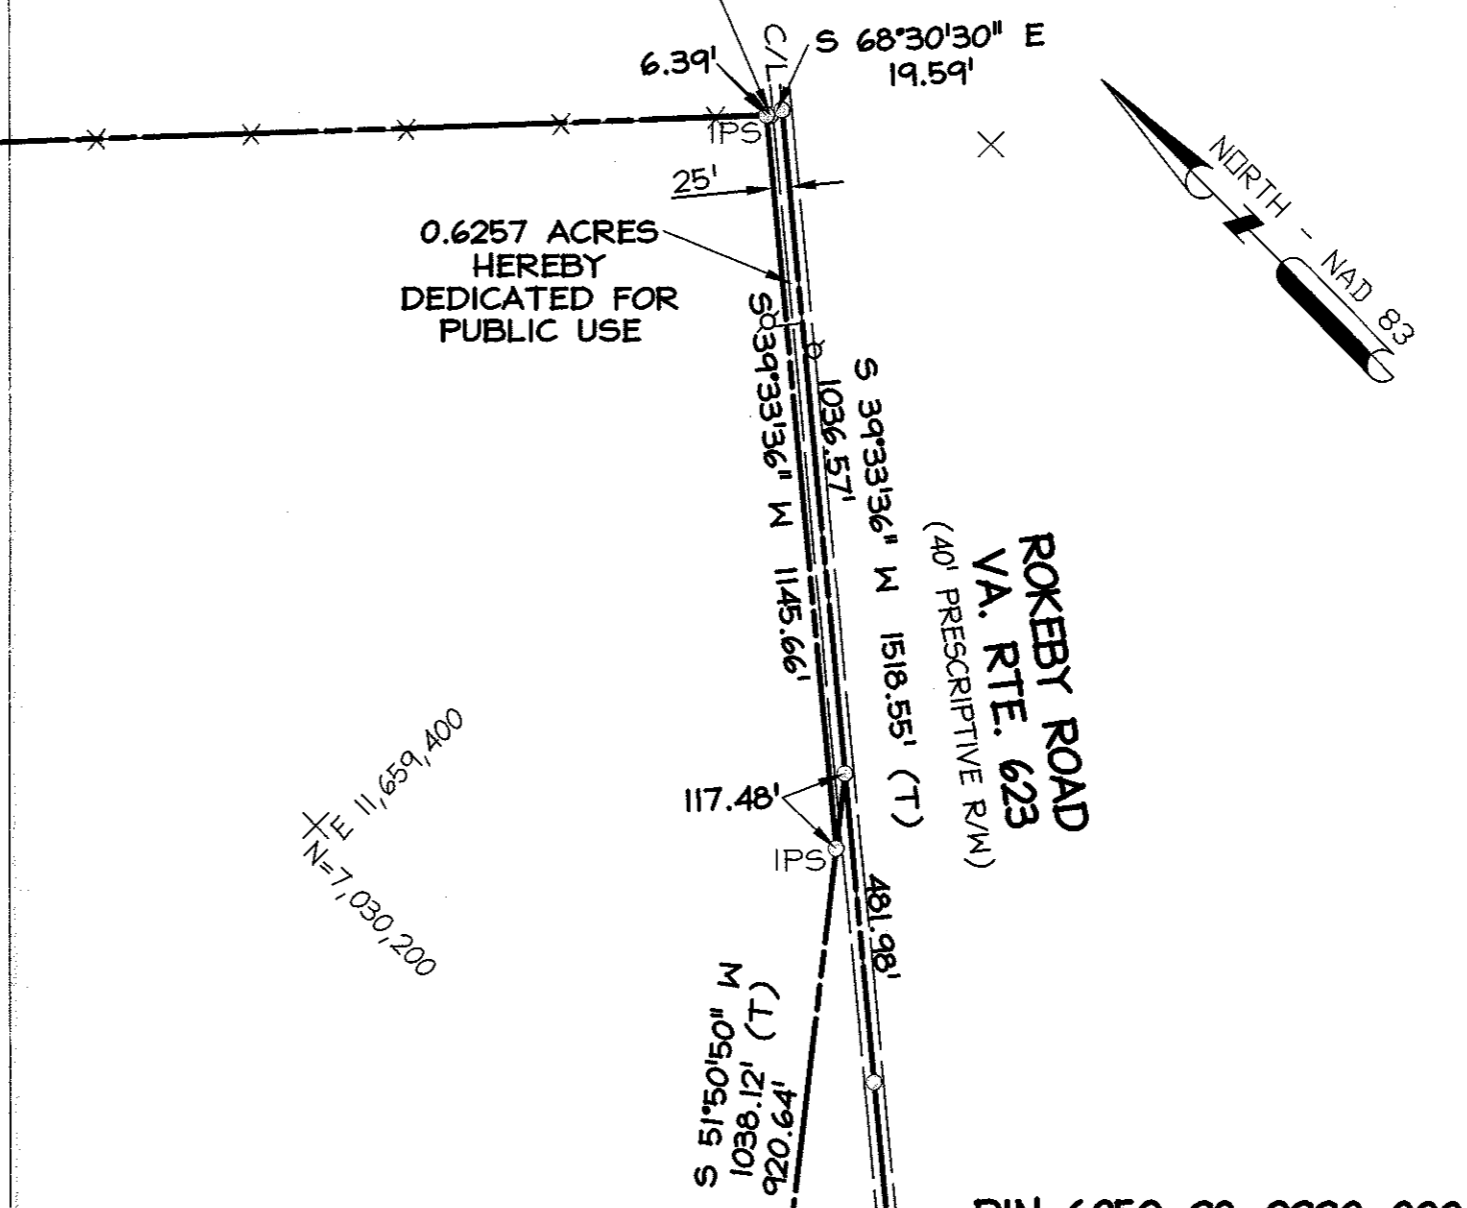
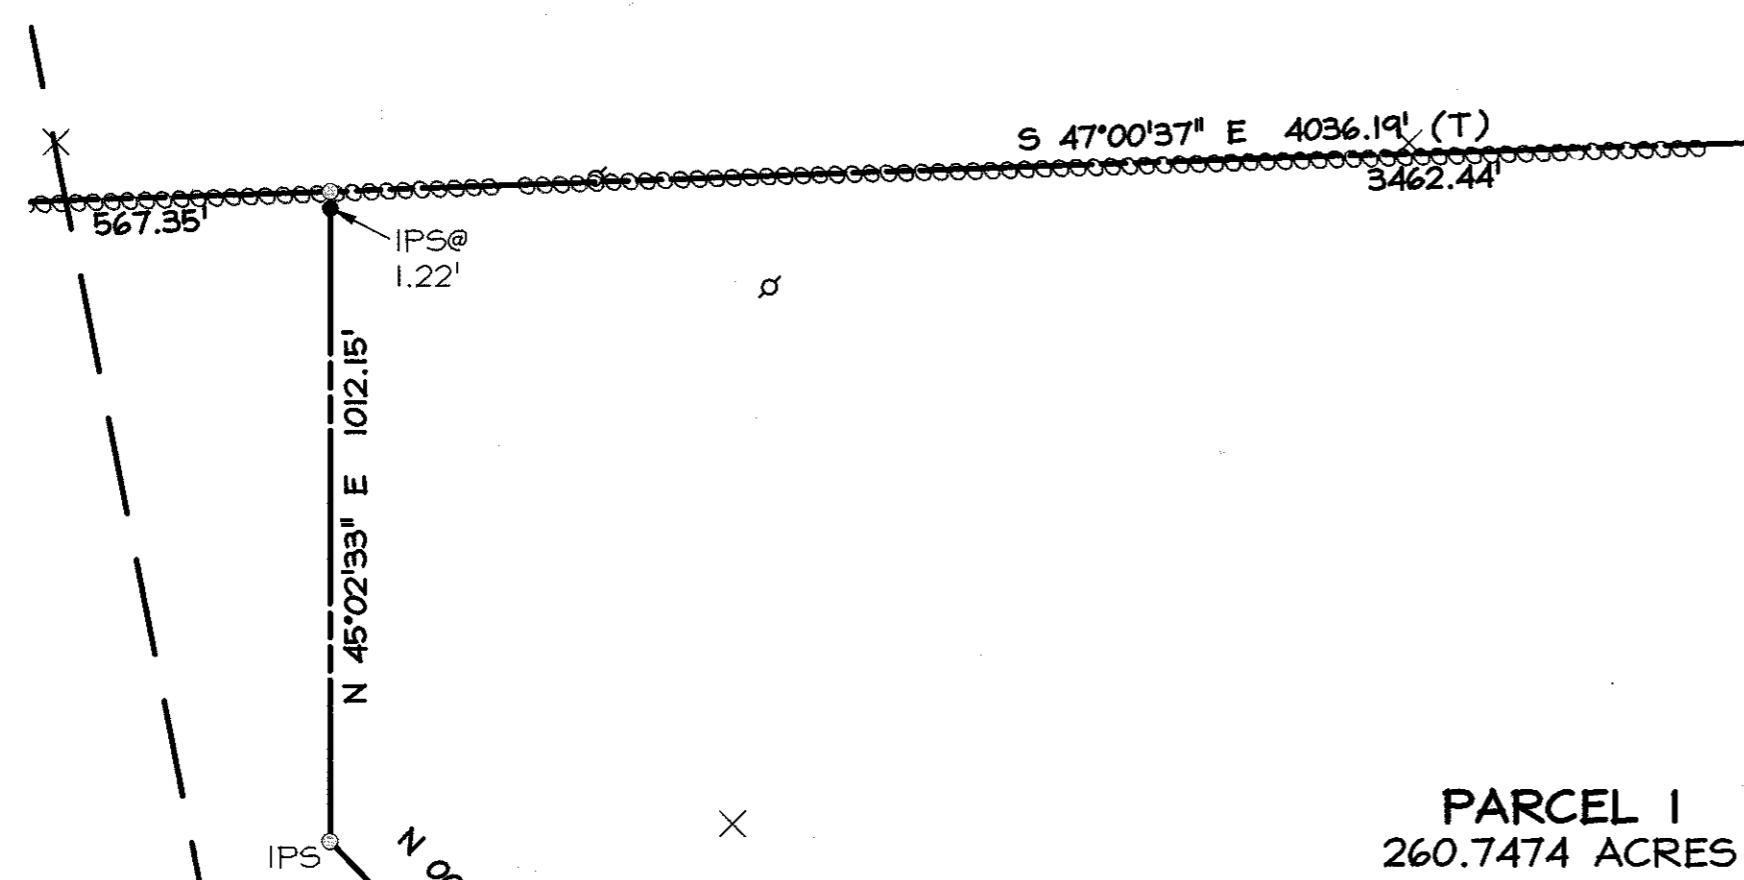



PIN 6063-03-7854-000
N/F BLUE RIDGE FARM INC
DB 481, PG 868

BRASS MONUMENT
IN CONCRETE
FOUND

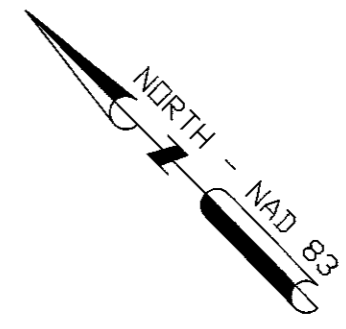

PIN 6053-41-7879-000
N/F DEBERRY, TRUSTEE
DB 1226, PG 1748;
DB 1226, PG 1768;
DB 1226, PG 1779

PIN 6052-98-2990-000
5.1849 ACRES

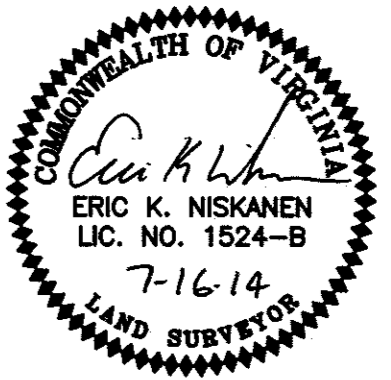

PLAT SHOWING
LARGE LOT DIVISION
AND
BOUNDARY SURVEY
ON THE PROPERTY OF
WHADDABOUT, LLC
DEED BOOK 1123, PAGE 1648
MARSHALL MAGISTERIAL DISTRICT
FAUQUIER COUNTY, VIRGINIA
SCALE 1"=300' JUNE 20, 2014


PROJECT #2014-025-10

SHEET 2 OF 3

LEGEND

- IRF IRON ROD FOUND
- IPF IRON PIPE FOUND
- IPS IRON PIPE SET
- C/L CENTERLINE
- (TYP.) TYPICAL
- N/F NOW OR FORMERLY
- DB DEED BOOK
- PG PAGE
- U UTILITY POLE
- F FENCE LINE
- SW STONE WALL





CARSON ASHLEY
ENGINEERS . SURVEYORS . PLANNERS

410 Rosedale Court . Suite 200 . Warrenton, Virginia 20186
Phone: (540) 347-9191 . Fax: (540) 349-1905
www.carson-ashley.com