


NO. 1455  
975  
SURVEYOR

MARK S

DO NOT REMOVE FROM FILE

THIS IS TO CERTIFY THAT ON NOVEMBER 9, 1993 I MADE AN ACCURATE SURVEY OF THE PREMISES SHOWN HEREON AND THAT THERE ARE NO EASEMENTS OR ENCROACHMENTS VISIBLE ON THE GROUND OTHER THAN THOSE SHOWN HEREON. THIS LOT DOES NOT FALL IN A FLOOD HAZARD ZONE.

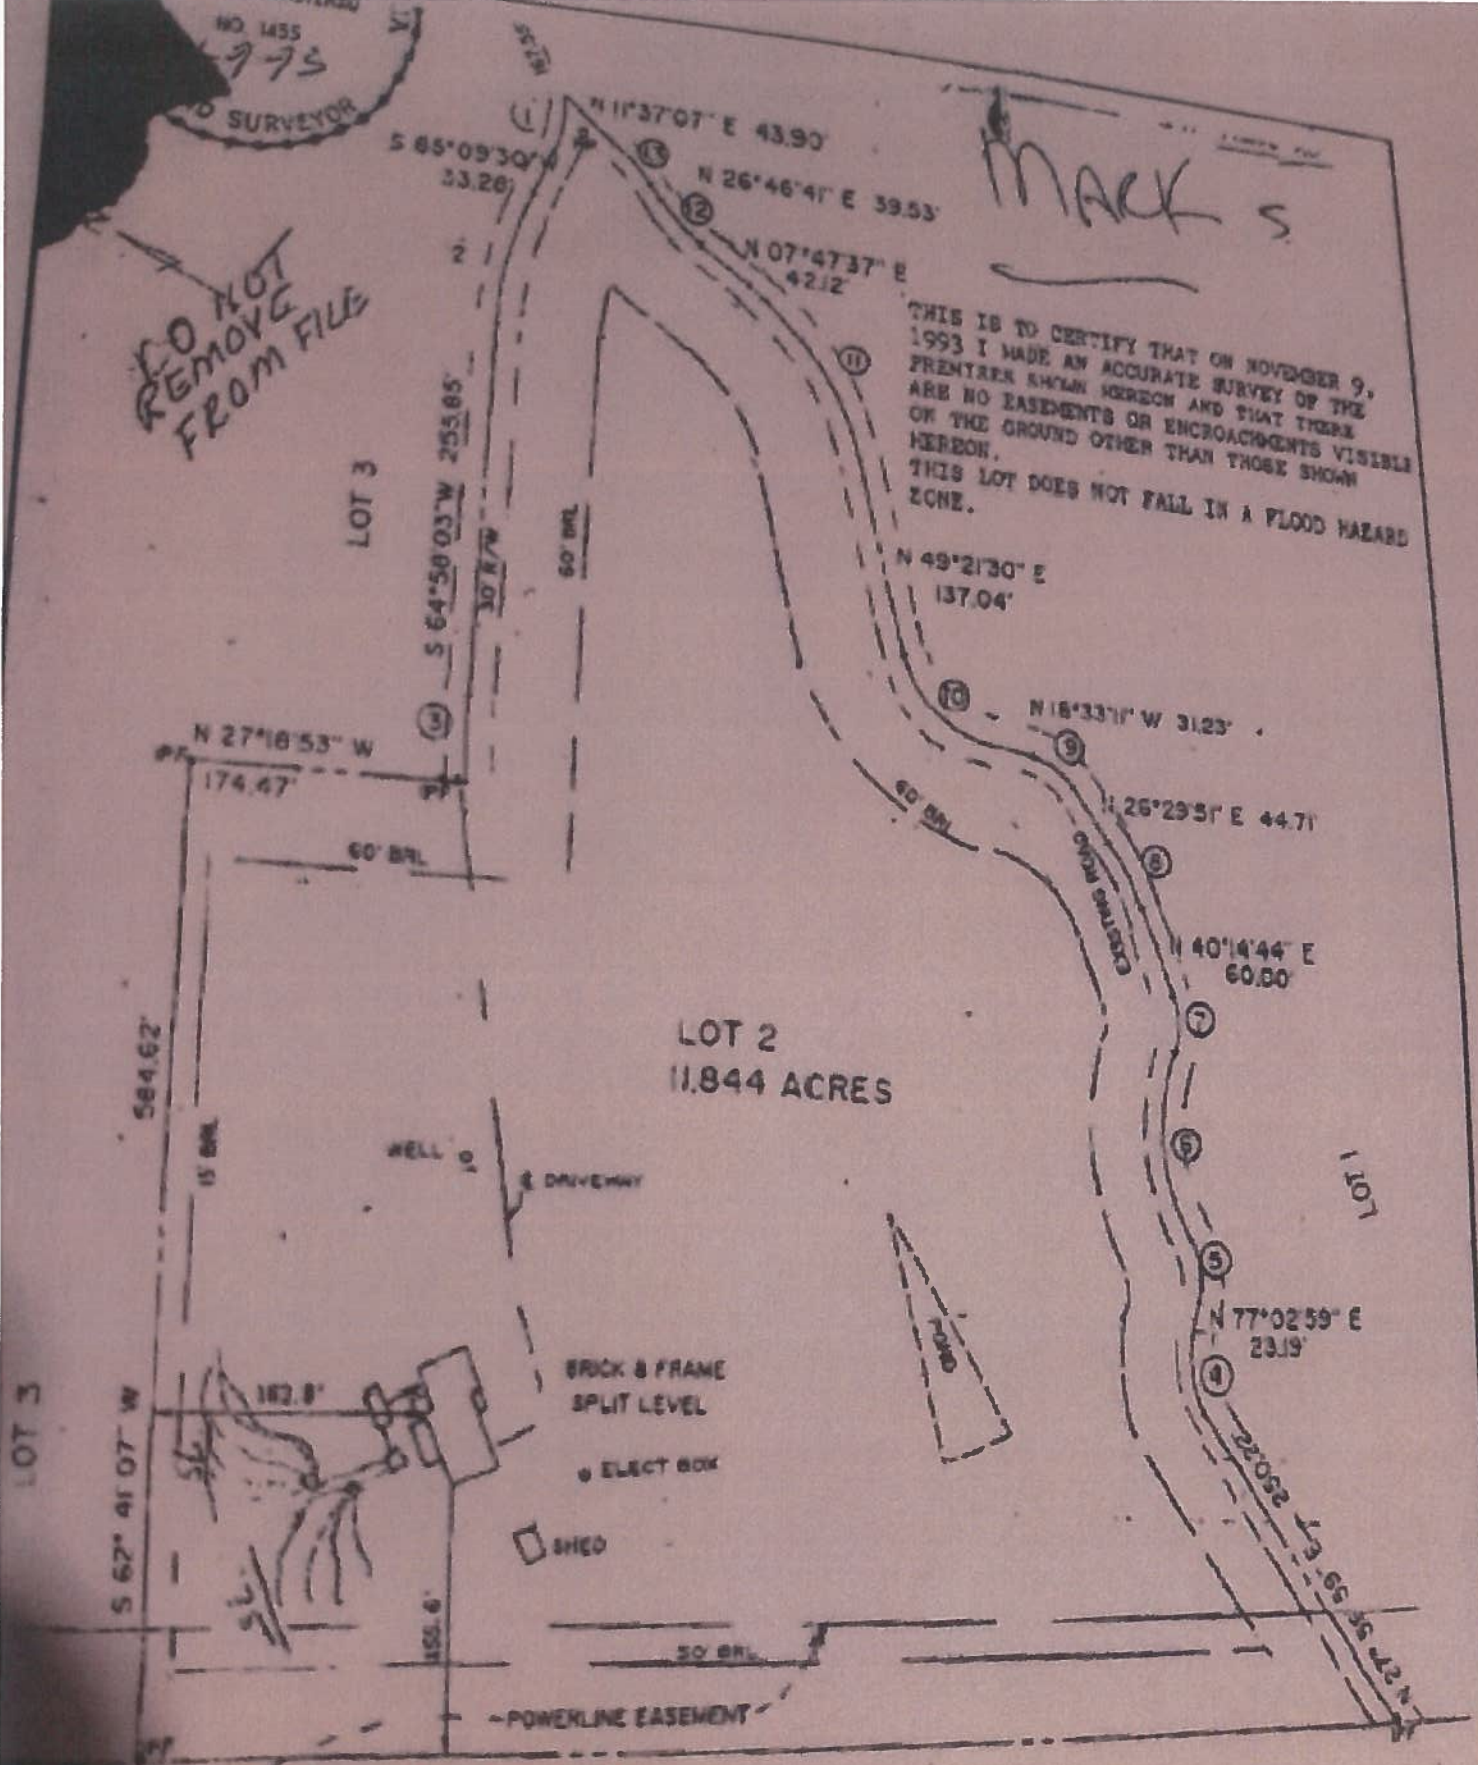

LOT 3

LOT 2  
11.844 ACRES

LOT 1


LOT 3

S 27° 16' 53" E 623.64'

MCNEIL

LOT 2  
MCNEIL LOTS  
BACK CREEK DISTRICT  
PREMERY COUNTY MISSOURI

# HOUSE LOCATION SURVEY

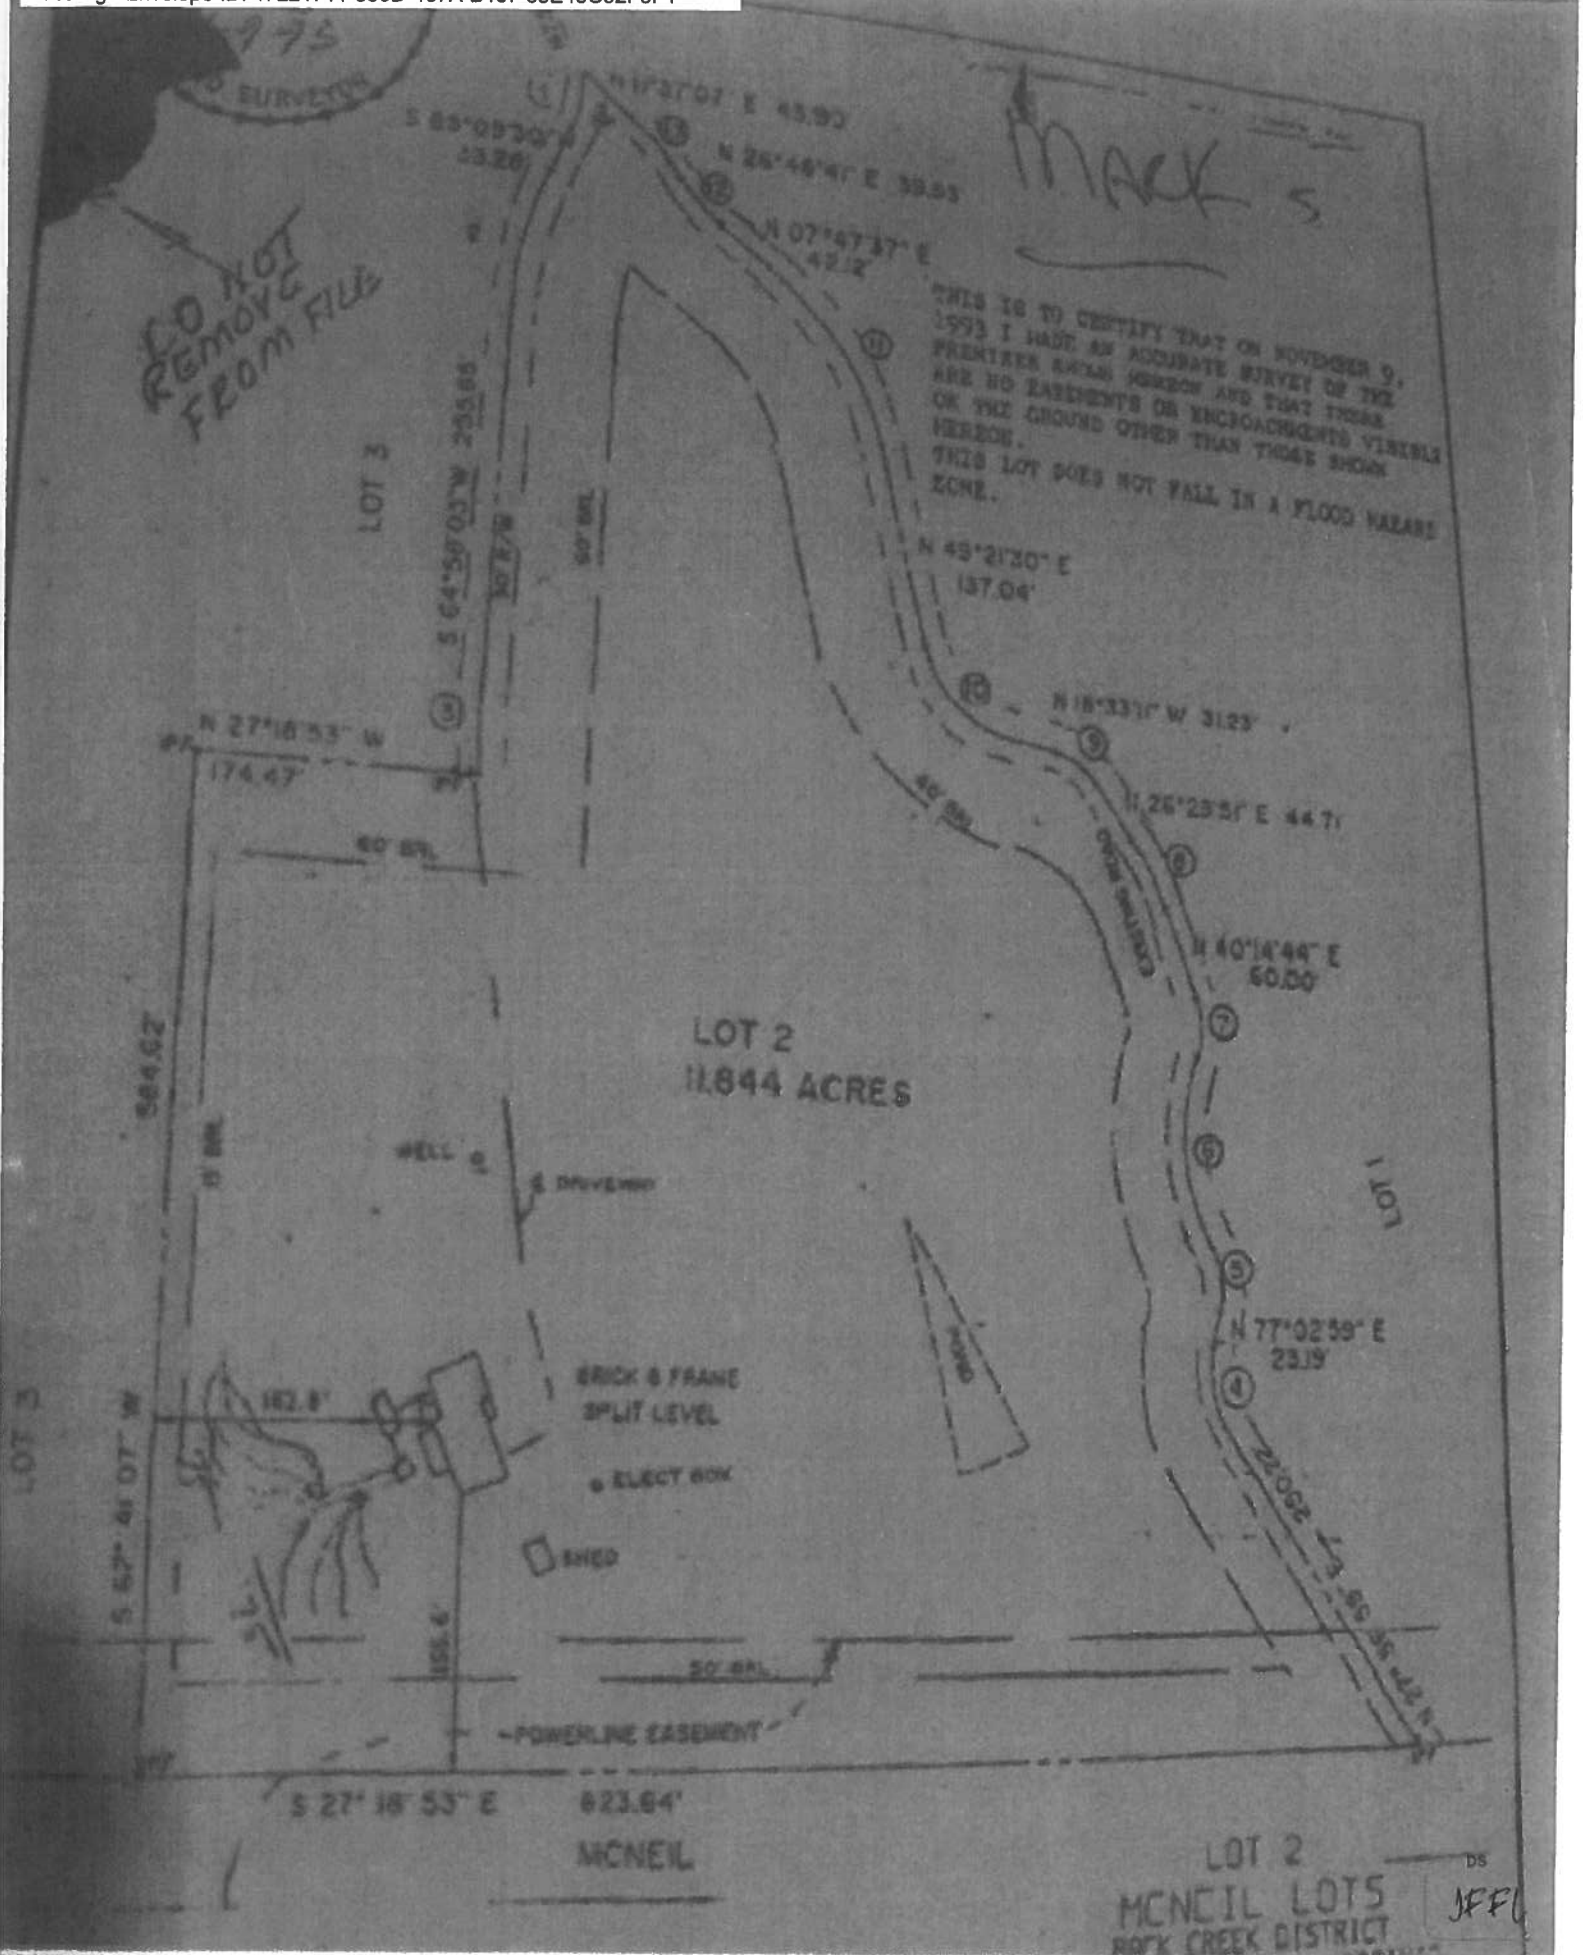

975  
SURVEYOR  
DO NOT REMOVE FROM FILE

max 5

THIS IS TO CERTIFY THAT ON NOVEMBER 9, 1993 I MADE AN ACCURATE SURVEY OF THE PREMISES SHOWN HEREON AND THAT THERE ARE NO EASEMENTS OR ENCROACHMENTS VISIBLE ON THE GROUND OTHER THAN THOSE SHOWN HEREON.  
THIS LOT DOES NOT FALL IN A FLOOD HAZARD ZONE.

LOT 2  
11.844 ACRES

LOT 3

LOT 1

BRICK & FRAME  
SPLIT LEVEL  
ELECT BOX  
SHED

MCNEIL

LOT 2  
MCNEIL LOTS  
ROCK CREEK DISTRICT

DS  
JFF

HOUSE LOCATION SURVEY