


MAGNETIC 1987

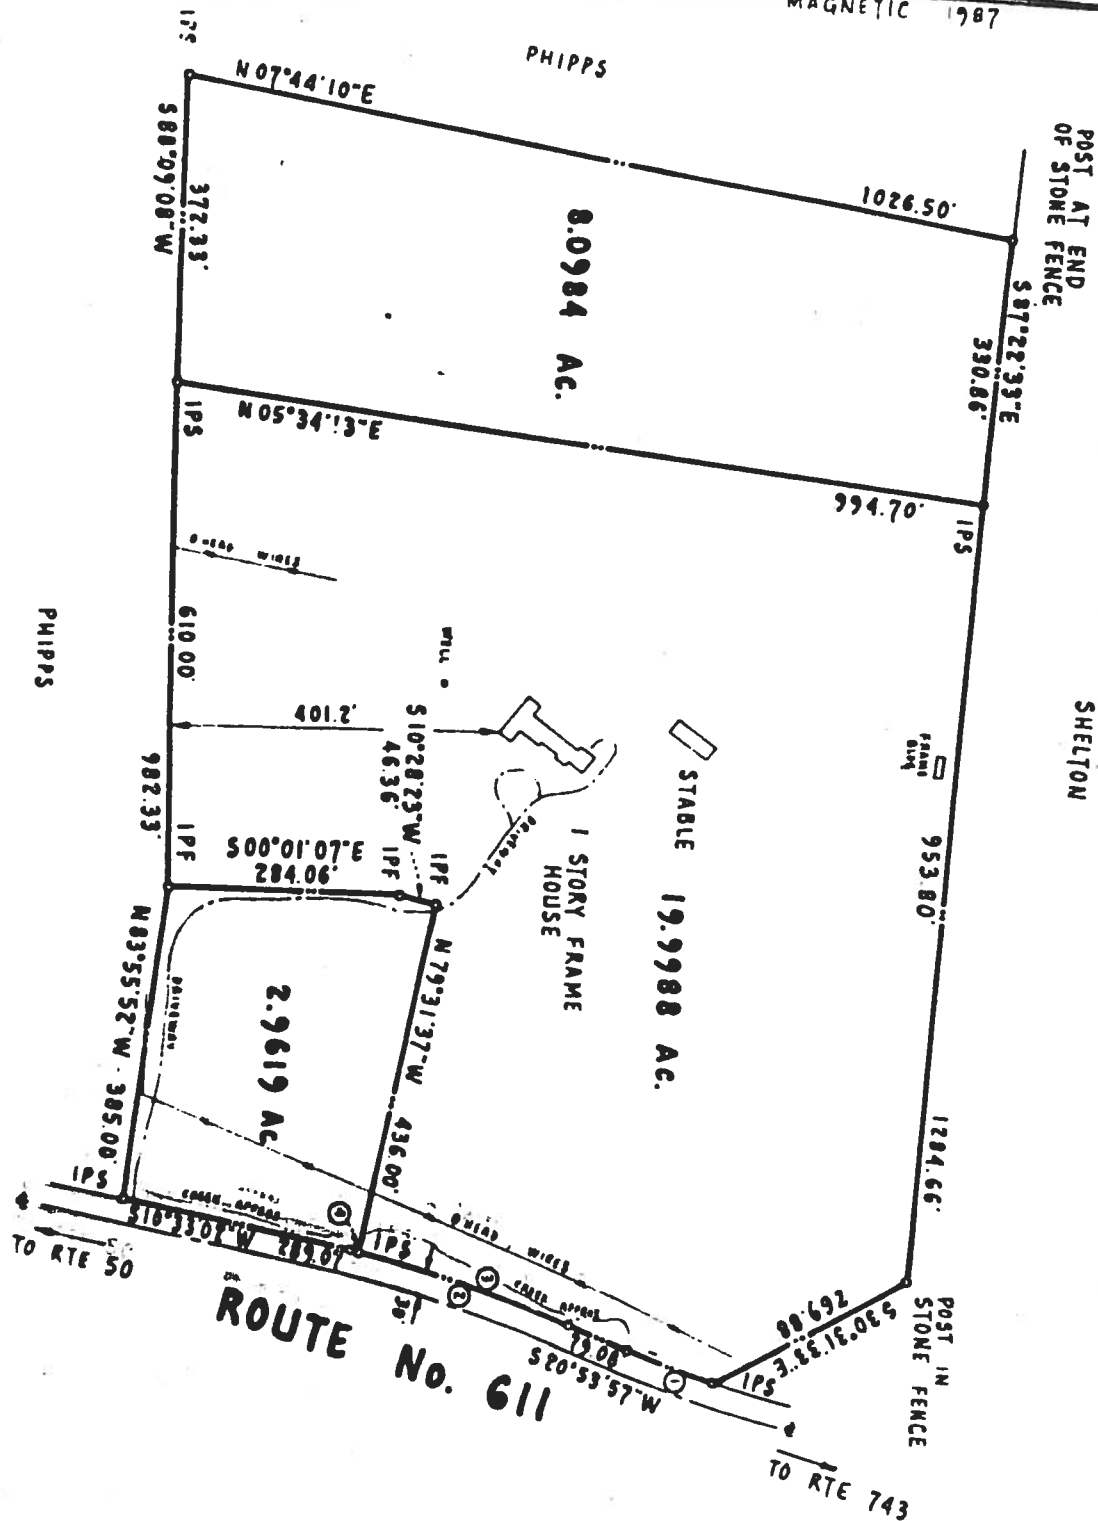

ARC	RAD	DELTA	TAN.	CHD. BRG.	CHORD
①	112.40'	1695.00'	03°40'08"	56.26'	S 18°59'53"W 112.46'
②	281.40'	1558.00'	10°20'55"	141.08'	S 15°43'30"W 281.02'
③	274.36'	1558.00'	10°05'23"	137.54'	S 15°51'16"W 274.01'
④	7.04'	1558.00'	00°15'32"	3.52'	S 10°40'48"W 7.04'

IPF - IRON PIPE FOUND    IPS - IRON PIPE SET

BOUNDARY SURVEY  
 HOUSE LOCATION  
 LAND OF  
**J. WILLIS JOHNSON**  
 MERCER MAGISTERIAL DISTRICT  
 LOUDOUN COUNTY, VIRGINIA  
 AUGUST 4, 1987  
 SCALE 1" = 200'

INVESTMENT OF